


IMPASSE LAMIER

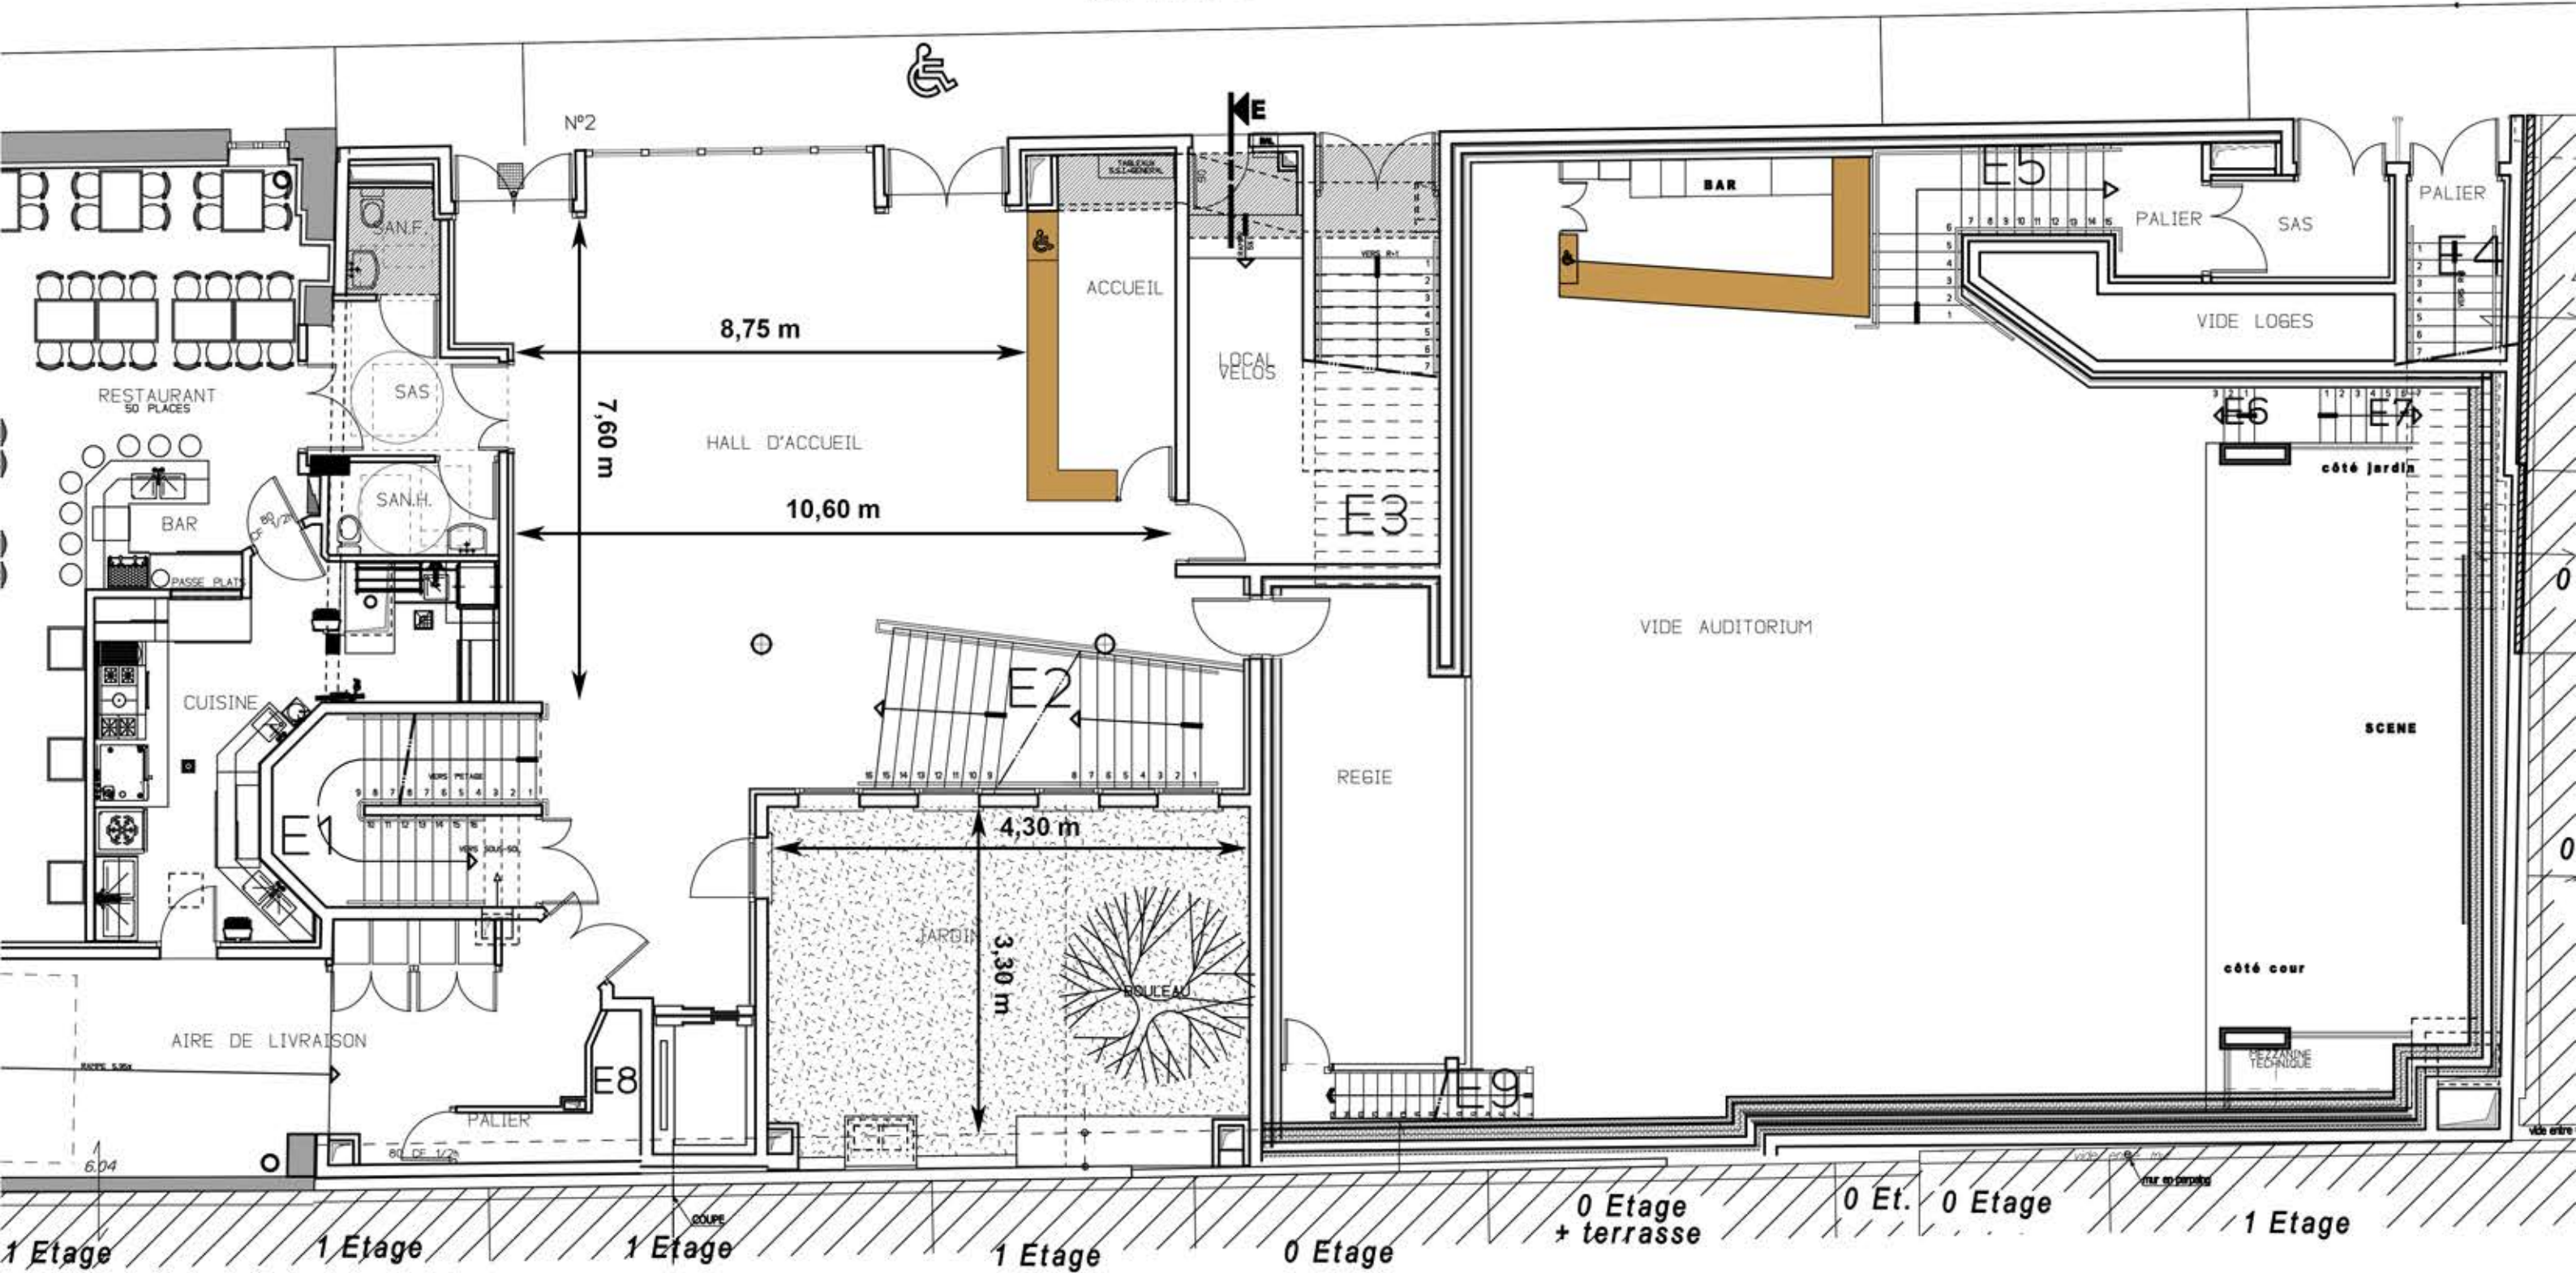

REZ-DE-CHAUSSEE ech:1/100°

